

**STRUTS**


**SHOP DRAWINGS  
WENATCHEE QUALITY WELDING  
MOSES LAKE CMC CENTER**

DWG: MOSES LAKE CIVIC CENTER.DWG

**Paradise Ventures, Inc.**

P.O. Box 2441  
Wenatchee, WA 98807  
509.670.9375 - FAX 881.2720

**SB21**

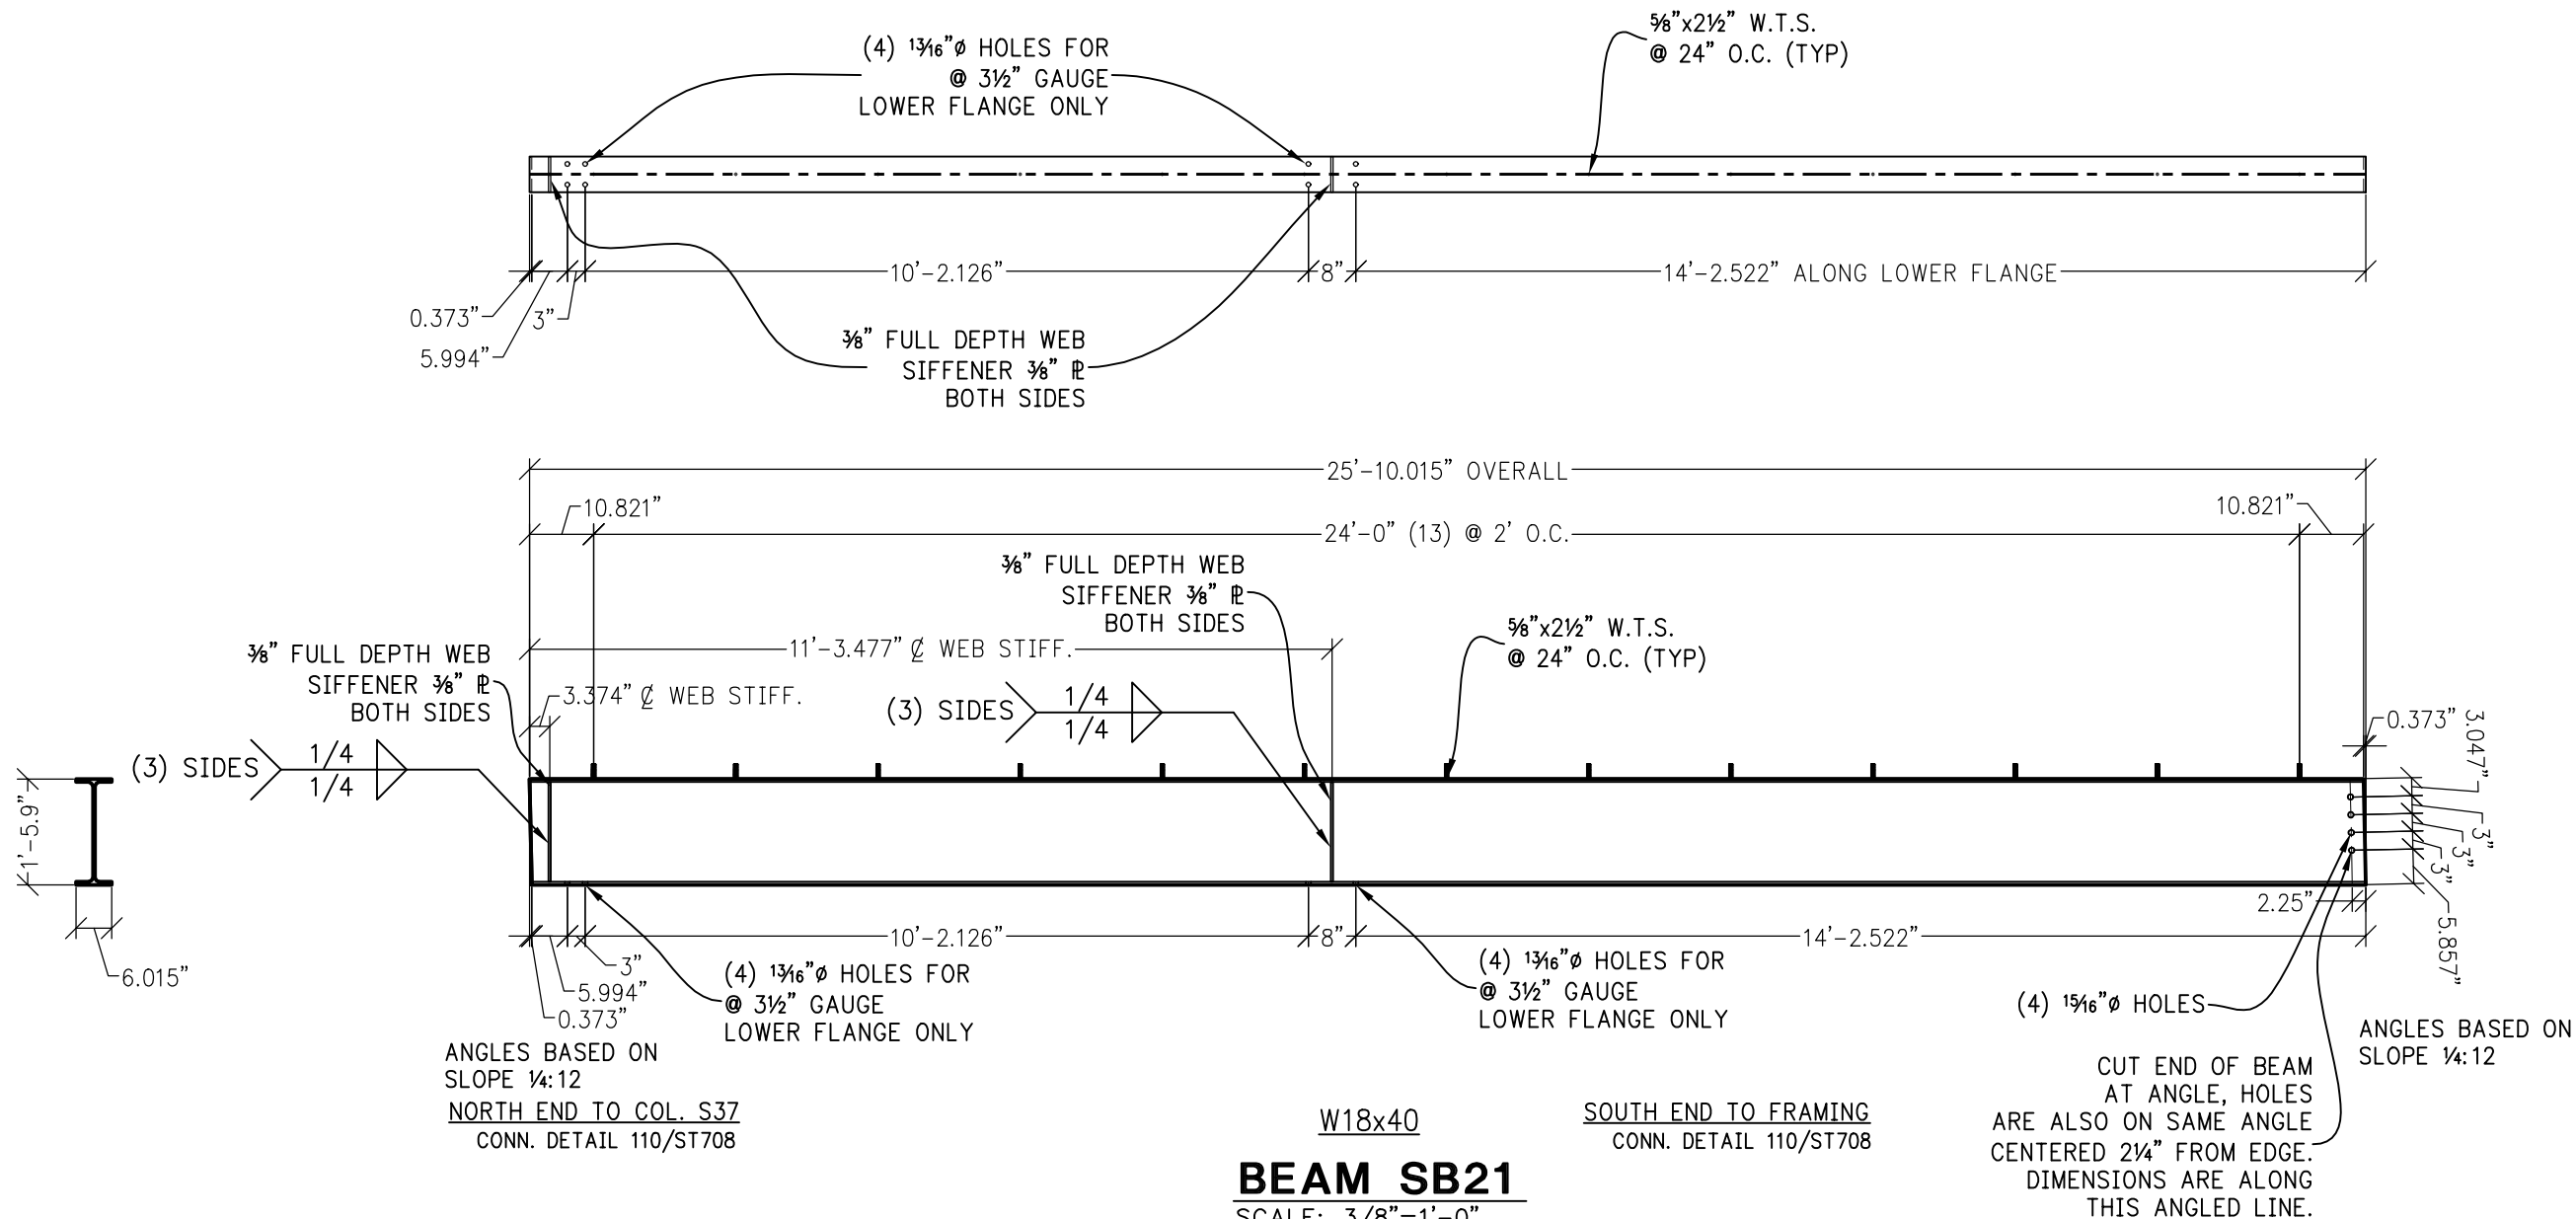

**W18x40**  
**BEAM SB21**  
SCALE: 3/8"=1'-0"  
FABRICATE (1) MK MARK ON BEAM

CUT END OF BEAM AT ANGLE, HOLES ARE ALSO ON SAME ANGLE CENTERED 2 1/4" FROM EDGE. DIMENSIONS ARE ALONG THIS ANGLED LINE.

**APPROVED FOR FABRICATION**

STEEL - U.N.O.

TYPE OF MEMBER	ASTM SPEC.	F <sub>y</sub>
WIDE FLANGE SHAPES	A992	50 KSI
ALL OTHER SHAPES	A36	36 KSI
PLATE	A36 OR A572	36 KSI (MIN)
PIPE SECTIONS	A500 (GRADE B)	42 KSI
STRUCTURAL TUBING (SQ. OR RECT.)	A500 (GRADE B)	46 KSI
CONN. BOLTS	A307	36 KSI
HEADED SHEAR STUDS	A108	49 KSI
THREADED RODS	A36	36 KSI