

CANOPY BEAM

DATE: 01-08-2011
 DRAWN BY: COCKIE
 CHECKED BY:



**SHOP DRAWINGS
 WENATCHEE QUALITY WELDING
 MOSES LAKE CIVIC CENTER**

DWG: MOSES LAKE CIVIC CENTER.DWG

Paradise Ventures, Inc.

P.O. Box 2441
 Wenatchee, WA 98807
 509.670.9375 - FAX 881.2720

CW3

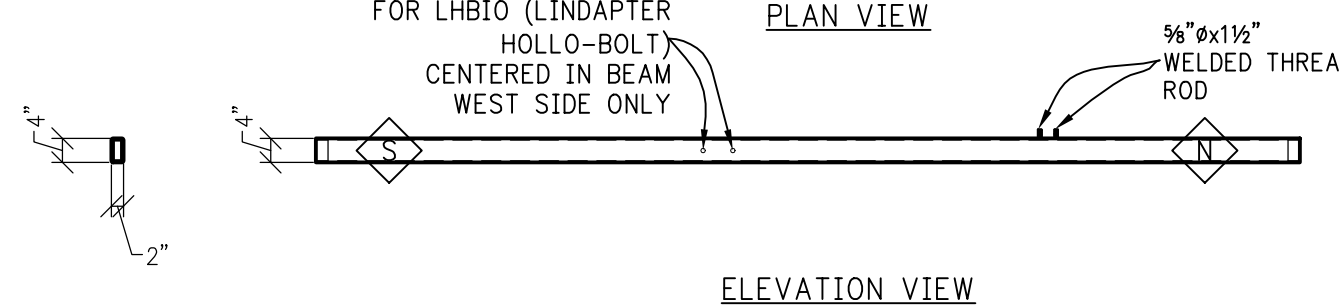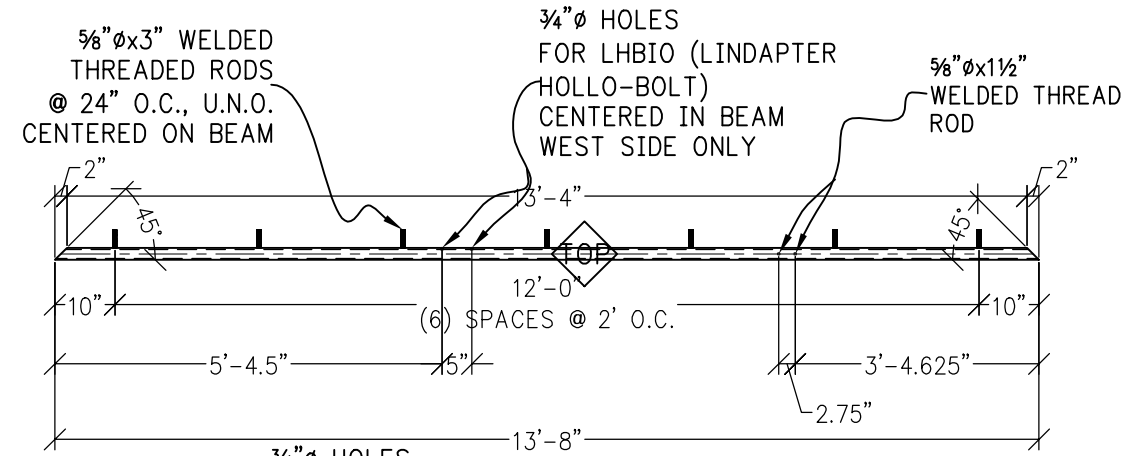

SOUTH END TO CANOPY BEAM CW7
 CONN. DETAIL 42A/ST401 (SIM) HSS4x2x1/4 NORTH END TO CANOPY BEAM CW4
 CONN. DETAIL 42A/ST401 (SIM)

BEAM CW3
 SCALE: 3/8"=1'-0"

FABRICATE (1) MK MARK ON BEAM

APPROVED FOR FABRICATION

STEEL - U.N.O.		
TYPE OF MEMBER	ASTM SPEC.	F _y
WIDE FLANGE SHAPES	A992	50 KSI
ALL OTHER SHAPES	A36	36 KSI
PLATE	A36 OR A572	36 KSI (MIN)
PIPE SECTIONS	A500 (GRADE B)	42 KSI
STRUCTURAL TUBING (SQ. OR RECT.)	A500 (GRADE B)	46 KSI
CONN. BOLTS	A307	36 KSI
HEADED SHEAR STUDS	A108	49 KSI
THREADED RODS	A36	36 KSI