



BEAM/GIRDER

SHOP DRAWINGS
WENATCHEE QUALITY WELDING
MOSES LAKE CMC CENTER
DWG: MOSES LAKE CIVIC CENTER.DWG

Paradise Ventures, Inc.

P.O. Box 2441
Wenatchee, WA 98807
509.670.9375 - FAX 881.2720

SB10

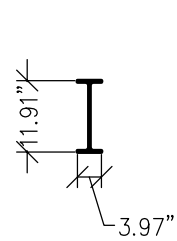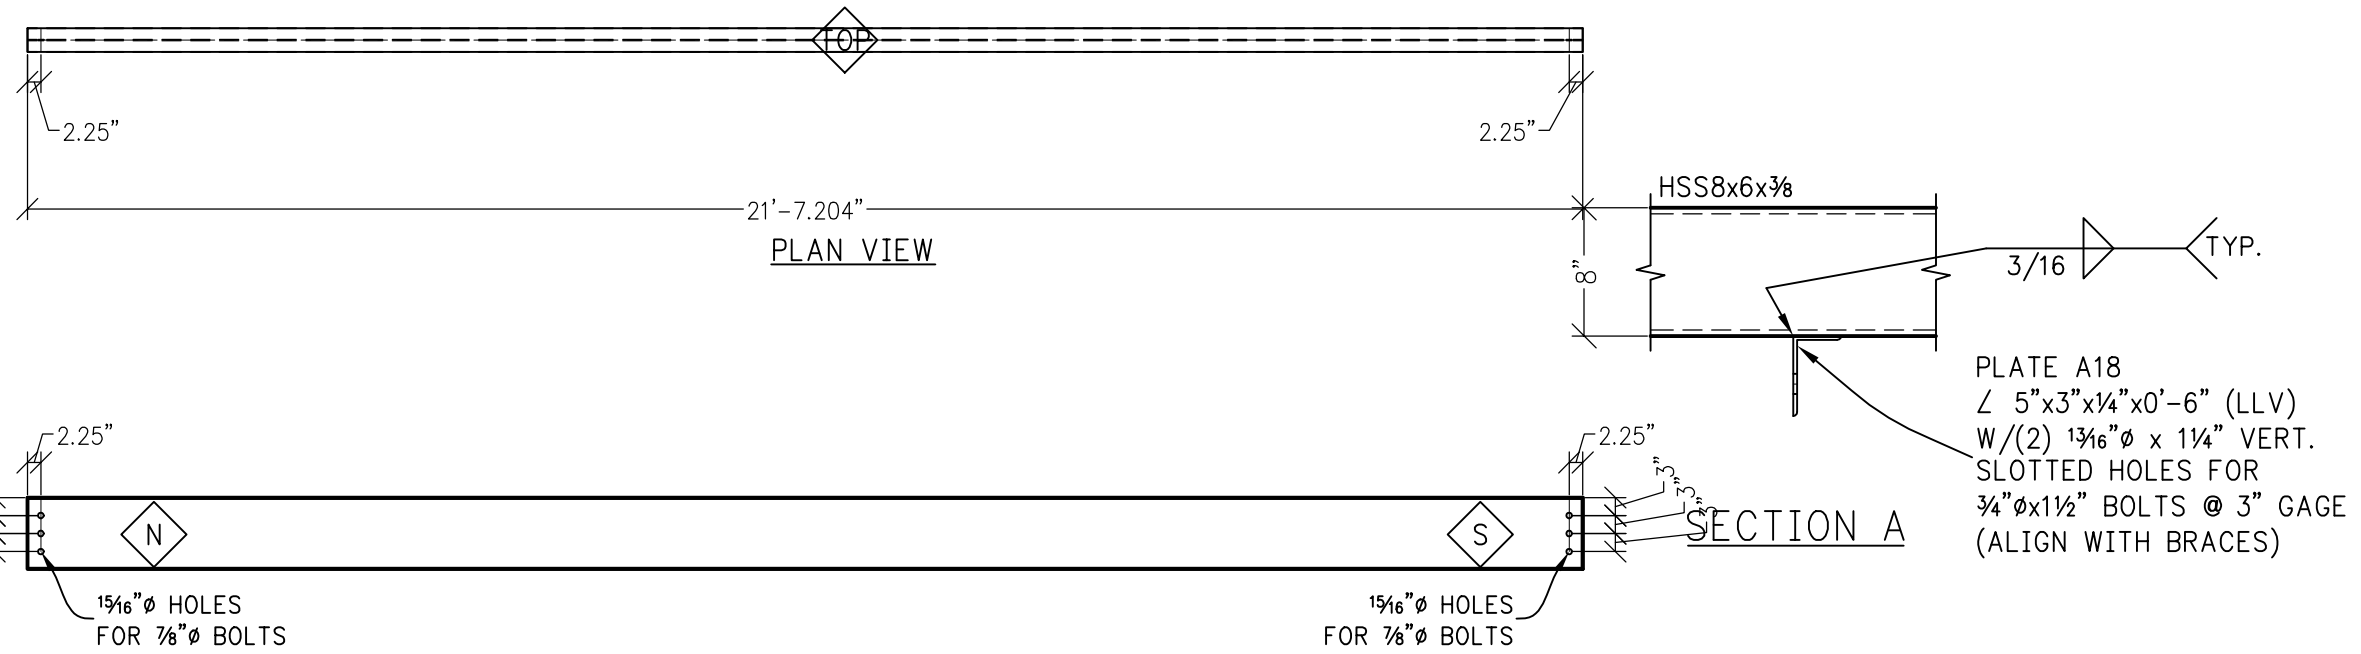

NORTH END TO COL. N8
CONN. DETAIL 46/ST401

ELEV VIEW

W12x14

BEAM SB10

SCALE: 3/8"=1'-0"

FABRICATE (1)

MK MARK ON BEAM

SOUTH END COL. S9
CONN. DETAIL 97/ST705

STEEL - U.N.O.

TYPE OF MEMBER	ASTM SPEC.	F _y
WIDE FLANGE SHAPES	A992	50 KSI
ALL OTHER SHAPES	A36	36 KSI
PLATE	A36 OR A572	36 KSI (MIN)
PIPE SECTIONS	A500 (GRADE B)	42 KSI
STRUCTURAL TUBING (SQ. OR RECT.)	A500 (GRADE B)	46 KSI
CONN. BOLTS	A307	36 KSI
HEADED SHEAR STUDS	A108	49 KSI
THREADED RODS	A36	36 KSI

APPROVED FOR FABRICATION

SHEET 1 OF 1